
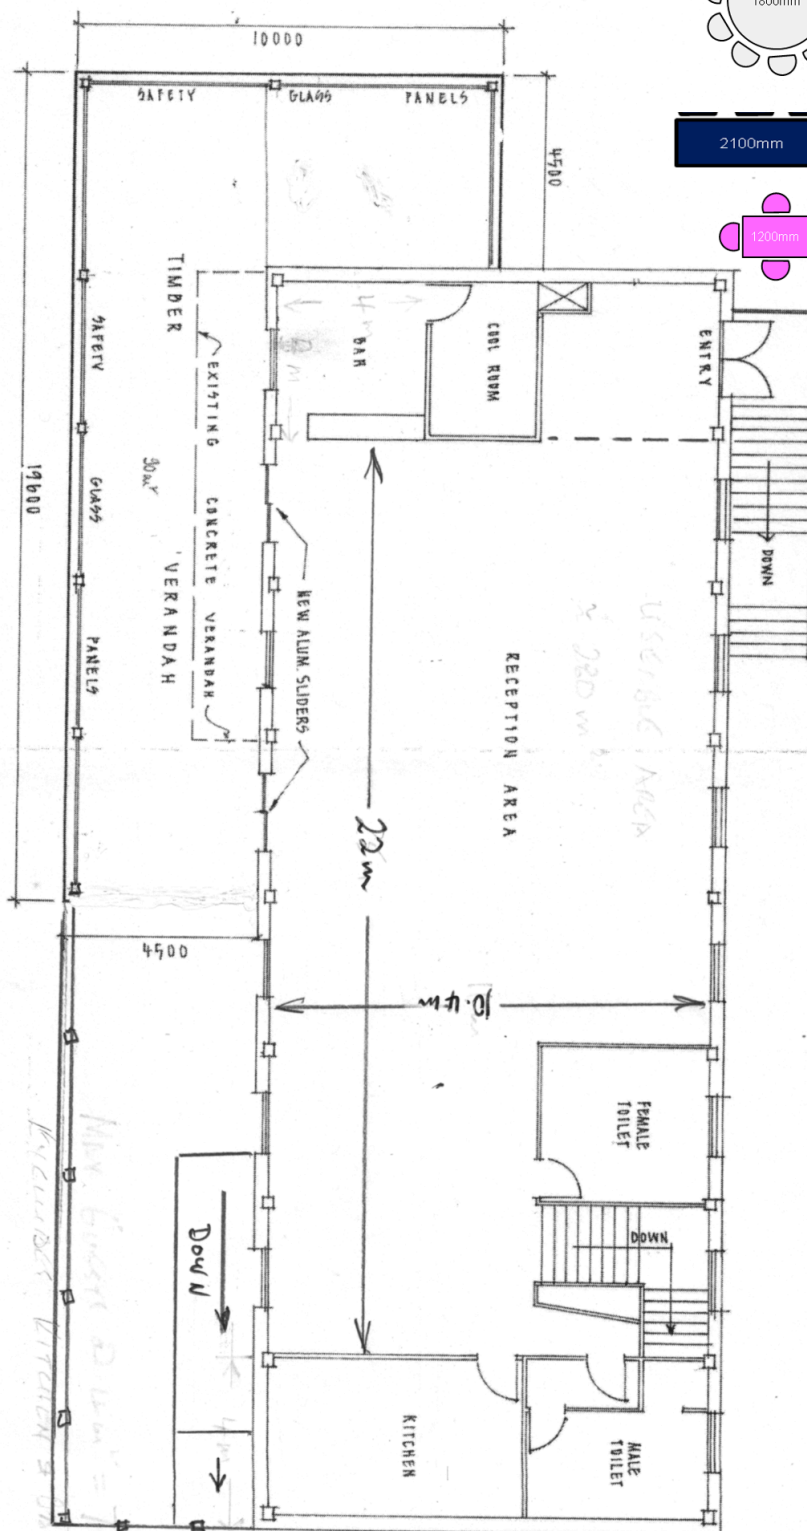
 


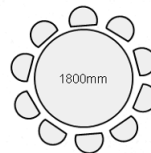

FIRST FLOOR PLAN

Scale N.T.S.

DIXON PARK SURF LIFESAVING CLUB

MAY 1998